



NOTE:
THE PROPERTY LINES HEREON ARE APPROXIMATE BASED ON GIS DATA AND ARE FOR ORIENTATION PURPOSES ONLY. THEY DO NOT REPRESENT A PROPERTY/BOUNDARY DECISION BY A LAND SURVEYOR.

1 ADJOINERS PLAN
SCALE: 1" = 400' (11x17 SIZE)
1" = 200' (22x34 SIZE)

ADJOINERS LIST			
	SBL	OWNER	ADDRESS
1	52.-2-30.12	Montgomery County	Annex Building Park St Fonda NY 12068
2	52.-2-29	George C Galeazza	2865 Sthwy 55 Fultonville NY 12072
3	52.-2-30.11	David Lee Clark	11546 N Moon Ranch Place Marana AZ 85658
4	52.-2-18.1	Curtis Frey	2773 Sthwy 55 Fultonville NY 12072
5	52.-2-18.3	Owen Kiernan	178 Washington St Canton MA 02021
6	52.-2-32	Frank V Farina	2885 Sthwy 55 Fultonville NY 12072
7	52.-2-35	Robert Wemple	4 June Dr Loudonville NY 12211
8	52.-2-18.2	Curtis Frey	2773 Sthwy 55 Fultonville NY 12072
9	52.-2-7	State Of Ny Barge Canal	Bridge St Route 30A Fonda NY 12068
10	52.-2-8	St Of Ny Parks Recreation	Agency Bldg #1 Empire State Plz Albany NY 12238

2 ADJOINERS LIST
SCALE: NTS

Before You Dig, Drill Or Blast!

 **UDIG-NY**
UNDERGROUND FACILITIES
PROTECTIVE ORGANIZATION
CALL US TOLL FREE 811 OR 1-800-962-7852
NY Industrial code rule 233 requires notice from the
working days notice, but not more than ten days notice.

UDIGNY — NEW YORK

verizon

1275 JOHN STREET, SUITE 100
WEST HENRIETTA, NY 14586

Tectonic

PRACTICAL SOLUTIONS. EXCEPTIONAL SERVICE.
Tectonic Engineering Consultants, Geomatics & Land Services, EPC
Project Control Bldg
30 Bridge American Blvd. Phone: (518) 783-1633
Suite 101 Fax: (518) 783-6331
Latham, NY 12110 www.tectonicec.com

WORK ORDER NUMBER 11272.075 DRAWN BY MO

NO. DATE ISSUE

0 8/1/24 FOR PERMIT


RELEASED BY	DATE

--	--



UNAUTHORIZED ALTERATION OR ADDITIONS TO A PLAN BEARING THE SEAL OF A LICENSED ENGINEER OR LAND SURVEYOR IS A VIOLATION OF SECTION 2209 SUBDIVISION 2 OF THE NEW YORK STATE EDUCATION LAW.

COPIES OF THIS DOCUMENT WITHOUT A FACSIMILE OF THE SIGNATURE AND AN ORIGINAL UNEXPRESSED SEAL OR ORIGINAL STAMP IN BLUE OR RED INK OF THE PROFESSIONAL ENGINEER OR LAND SURVEYOR SHALL NOT BE CONSIDERED VALID COPIES.

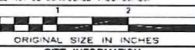

ORIGINAL SIZE IN INCHES


SITE INFORMATION
AURIESVILLE
FUZE PN: 17134169
MDG#: 5000012652

SITE ADDRESS
200 CLARK DRIVE
TOWN OF GLEN
MONTGOMERY COUNTY
NY 12072

SHEET TITLE
ADJOINERS PLAN

SHEET NUMBER

AD-1

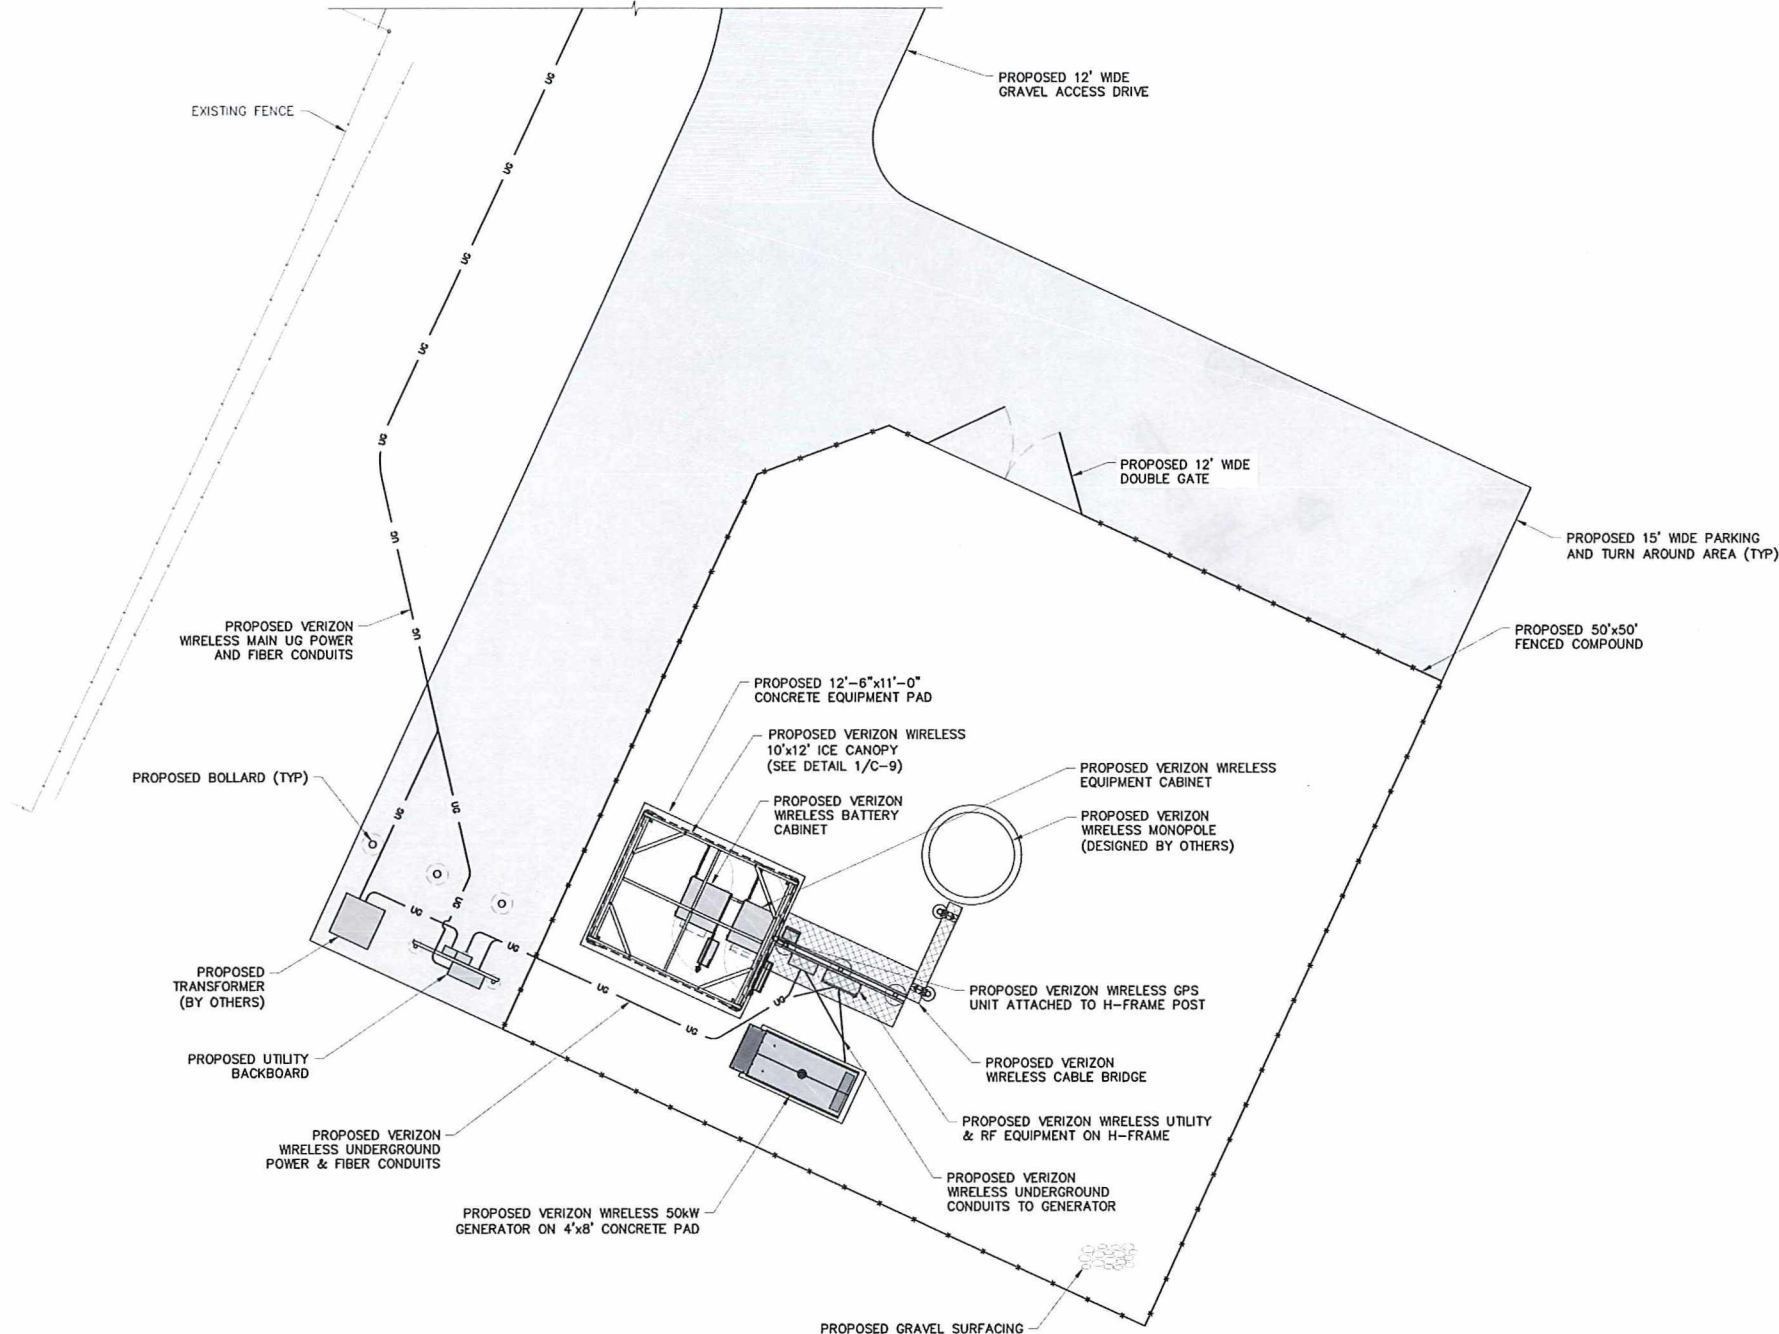

1
C-2
SITE DETAIL PLAN
SCALE: 1" = 10' (11x17 SIZE)
1" = 5' (22x34 SIZE)



1275 JOHN STREET, SUITE 100
WEST HENRIETTA, NY 14586



Tectonic Engineering Consultants, Geospatial & Land Services, S.P.C.
Project Control Bldg.
26 Bristol American Blvd. Phone: (518) 783-1633
Suite 101 (505) 829-6631
Latham, NY 12110 www.tectonicengineering.com

WORK ORDER NUMBER 11272.075 DRAWN BY MQ


NO.	DATE	ISSUE
D	8/1/24	FOR PERMIT

RELEASED BY DATE



UNAUTHORIZED ALTERATION OR ADDITIONS TO A PLAN BEARING THE SEAL OF A LICENSED ENGINEER OR LAND SURVEYOR IS A VIOLATION OF SECTION 2209 SUBDIVISION 2 OF THE NEW YORK STATE EDUCATION LAW.

COPIES OF THIS DOCUMENT WITHOUT A FACSIMILE OF THE SIGNATURE AND AN ORIGINAL, EMBOSSED SEAL OR ORIGINAL STAMP IN BLUE OR RED INK OF THE PROFESSIONAL ENGINEER OR LAND SURVEYOR SHALL NOT BE CONSIDERED VALID COPIES.

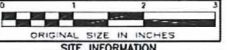

ORIGINAL SIZE IN INCHES
SITE INFORMATION
AURIESVILLE
FUZE PN: 17134169
MDG#: 5000012652
SITE ADDRESS

200 CLARK DRIVE
TOWN OF GLEN
MONTGOMERY COUNTY
NY 12072

SHEET TITLE
SITE DETAIL PLAN

SHEET NUMBER

C-2